




PLANIMETRIA E PARKIMIT NR.01,
KATI -I PARKIM.

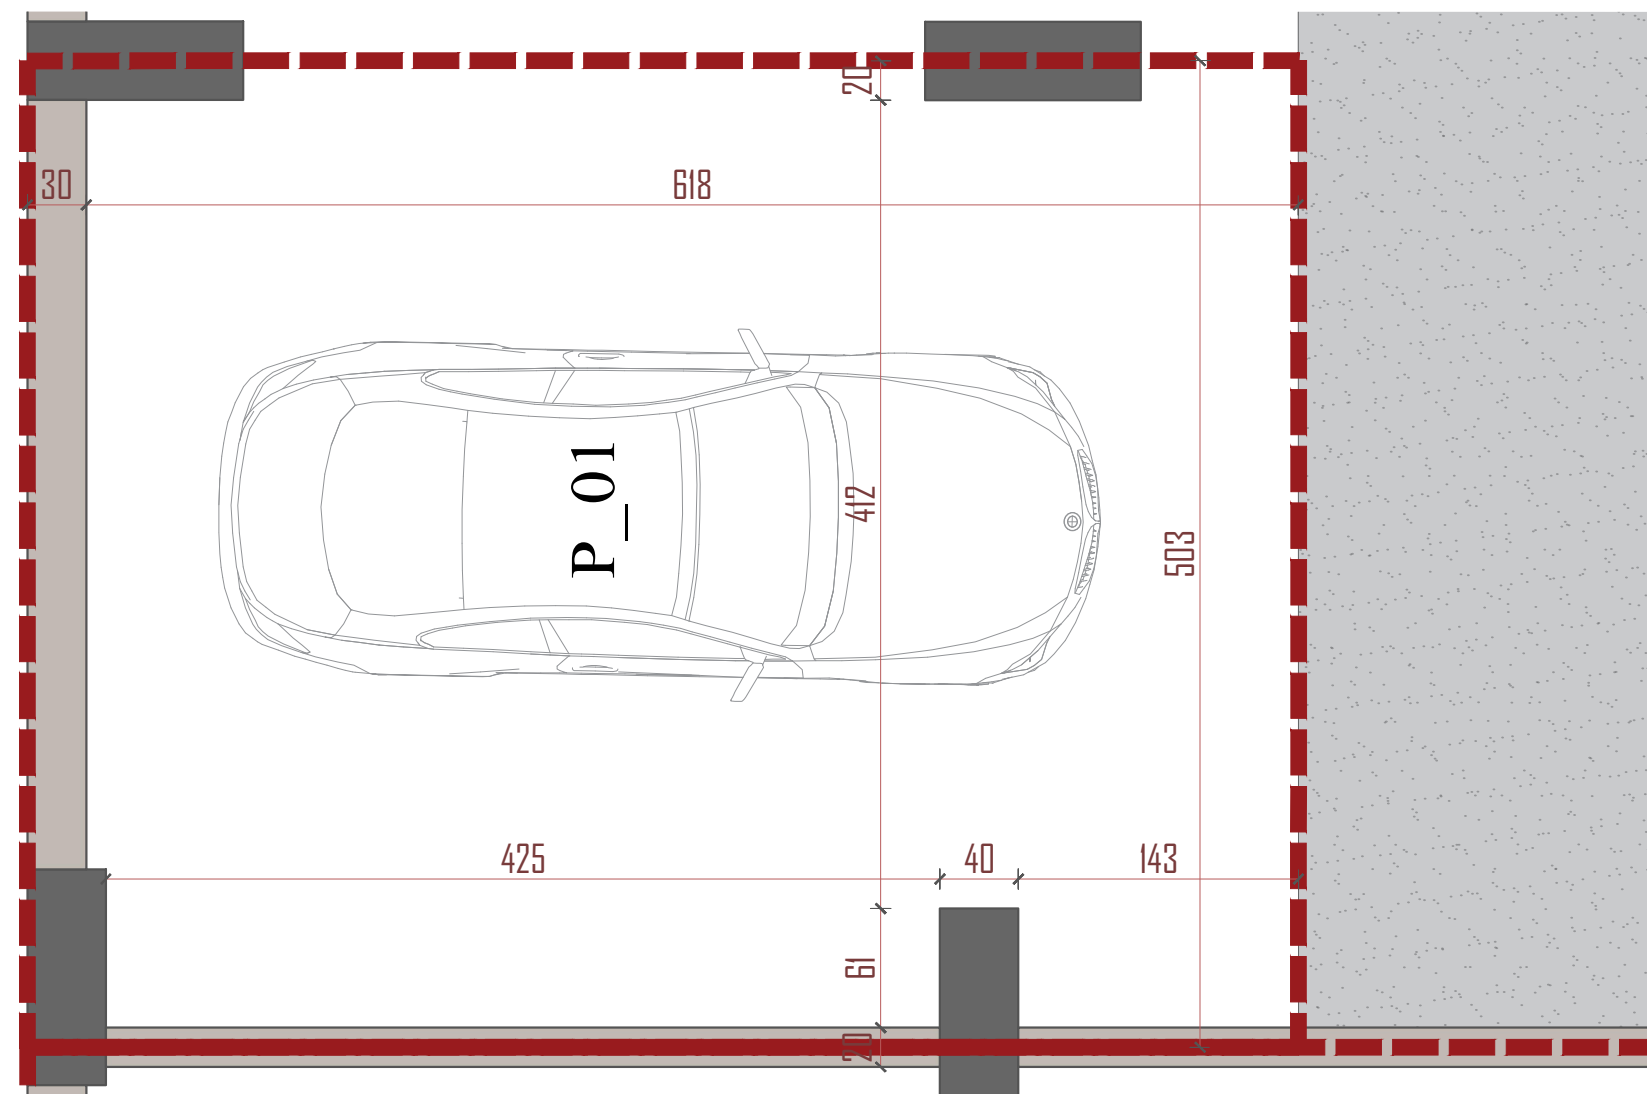

POST PARKIMI NR.01

I. Sip. Parkimi

32.62 m²

