


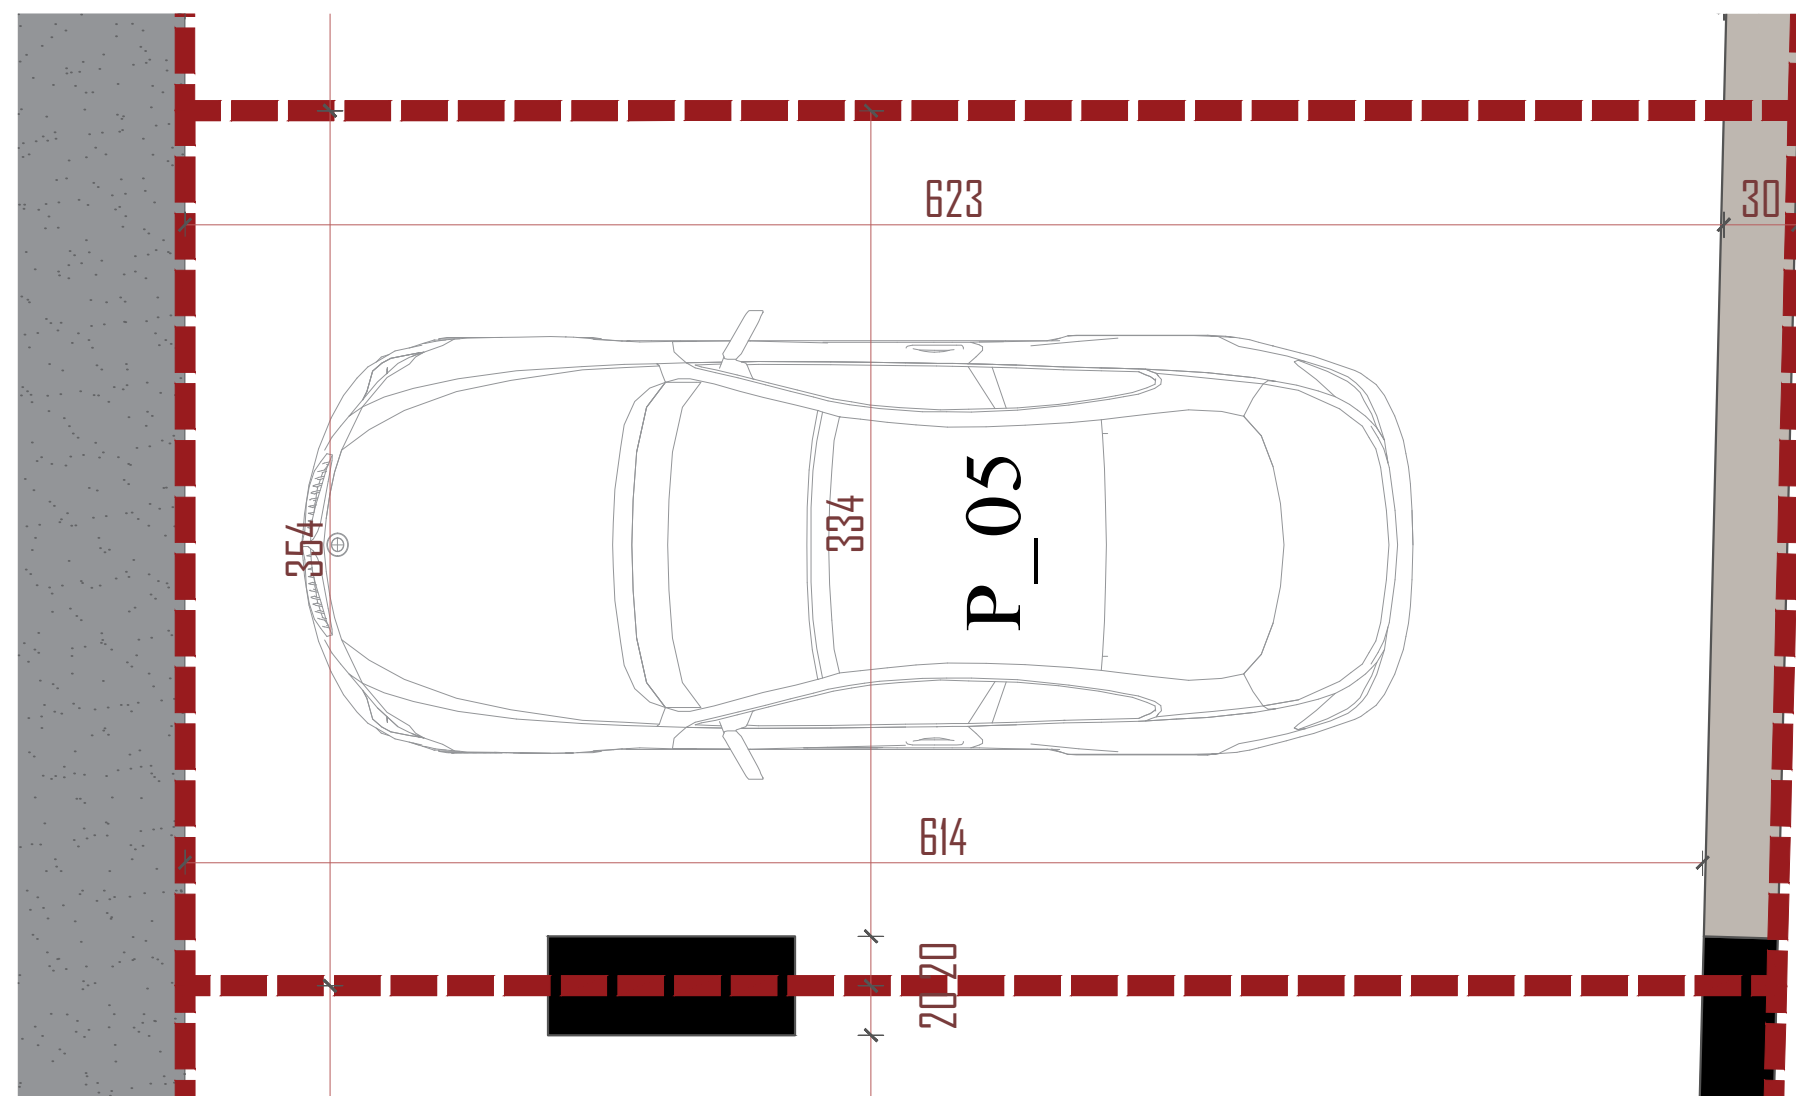

PLANIMETRIA E PARKIMIT NR.05,
KATI -I PARKIM.



POST PARKIMI NR.05

I. Sip. Parkimi

22.98 m²

