


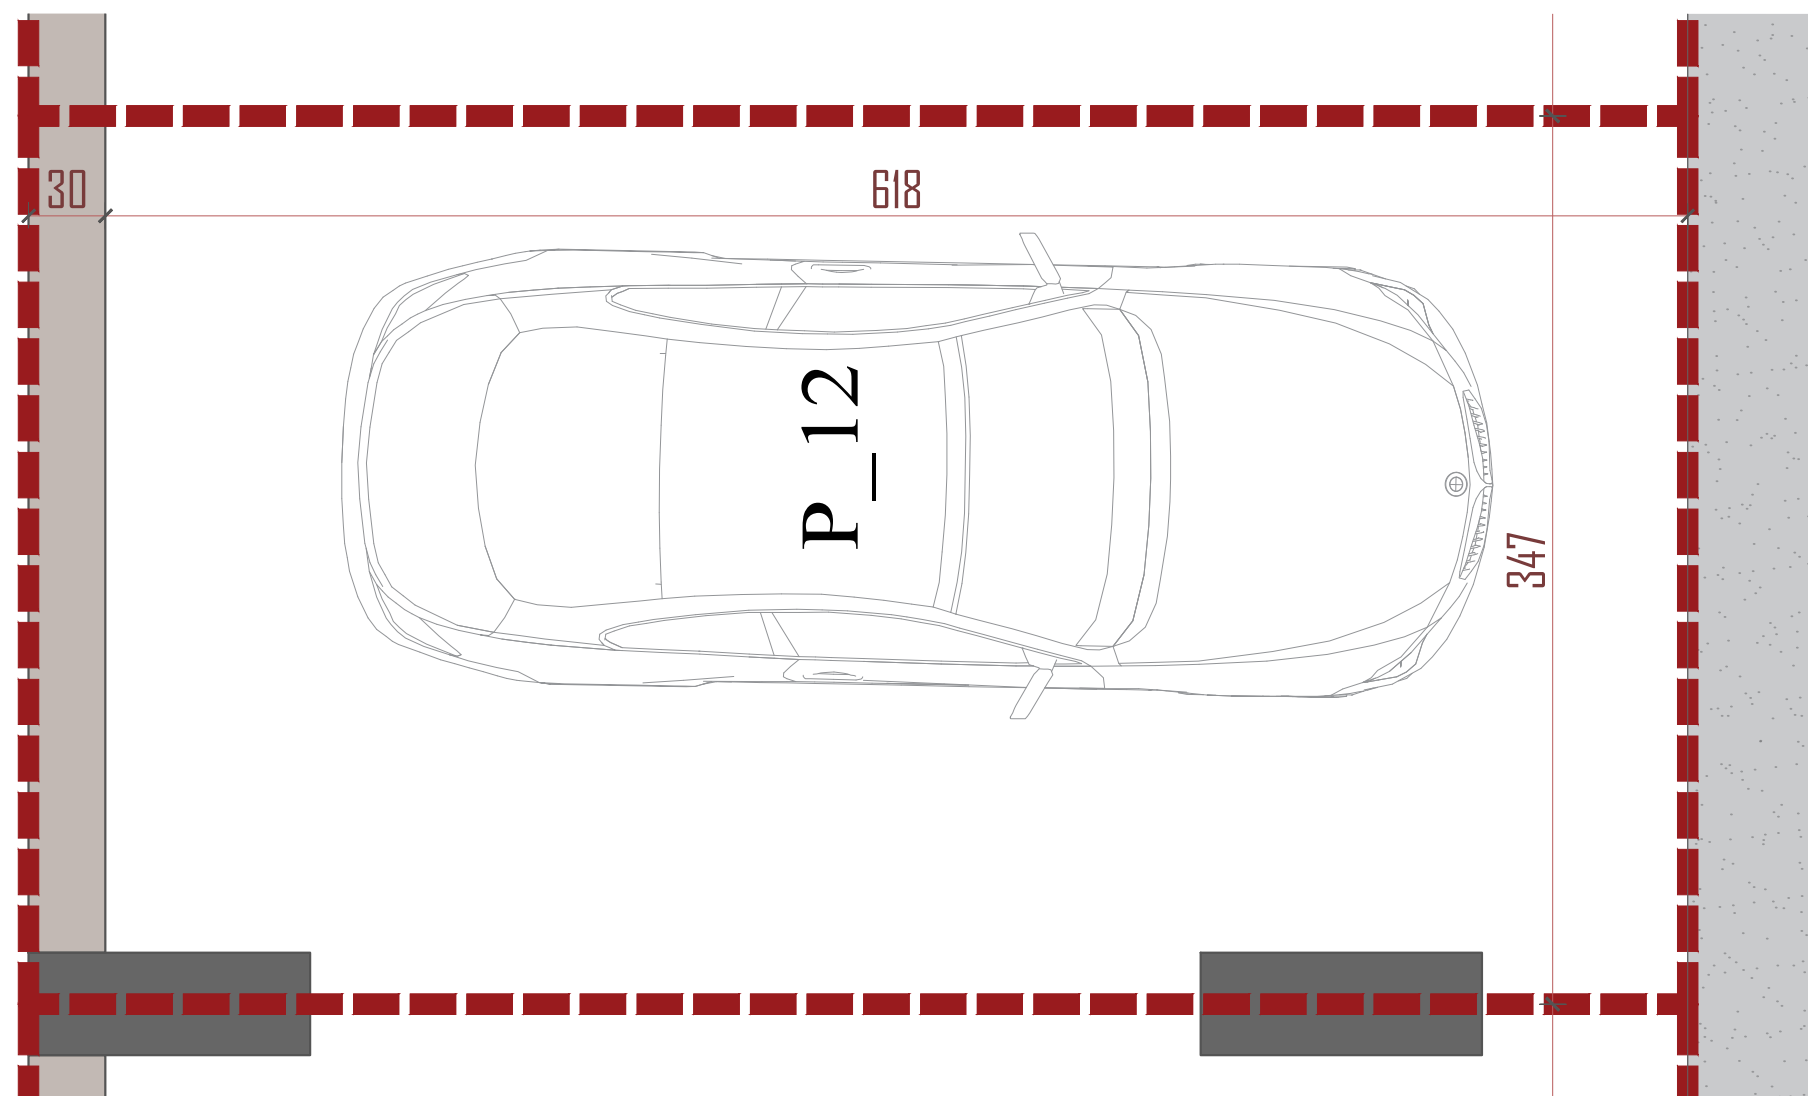

PLANIMETRIA E PARKIMIT NR.12,
KATI -2 PARKIM.



POST PARKIMI NR.12

I. Sip. Parkimi

22.49 m²

