


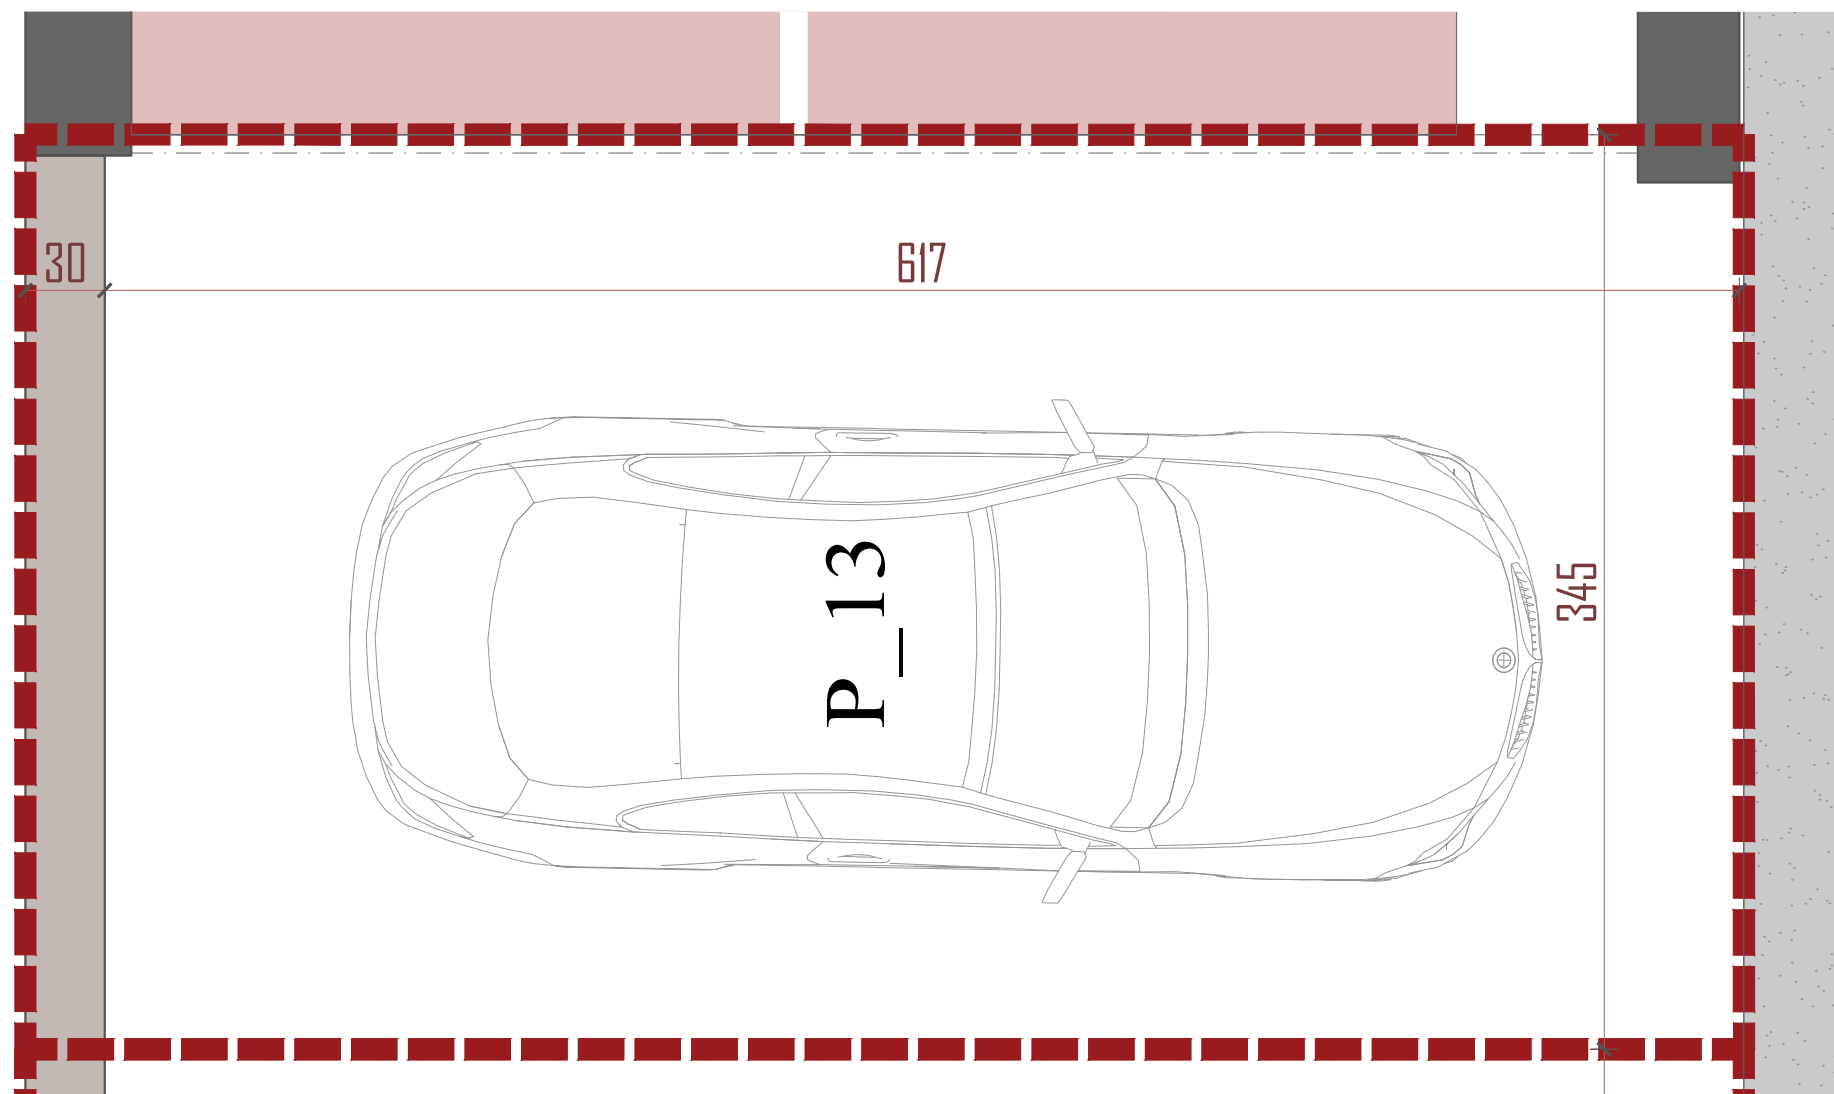

PLANIMETRIA E PARKIMIT NR.13,
KATI -2 PARKIM.



POST PARKIMI NR.13

I. Sip. Parkimi

22.36 m²

